



NOTE: RAILING TO BE 36" HIGH (TYPICAL)

REAR ELEVATION: SCALE: 1/4" = 1'-0"

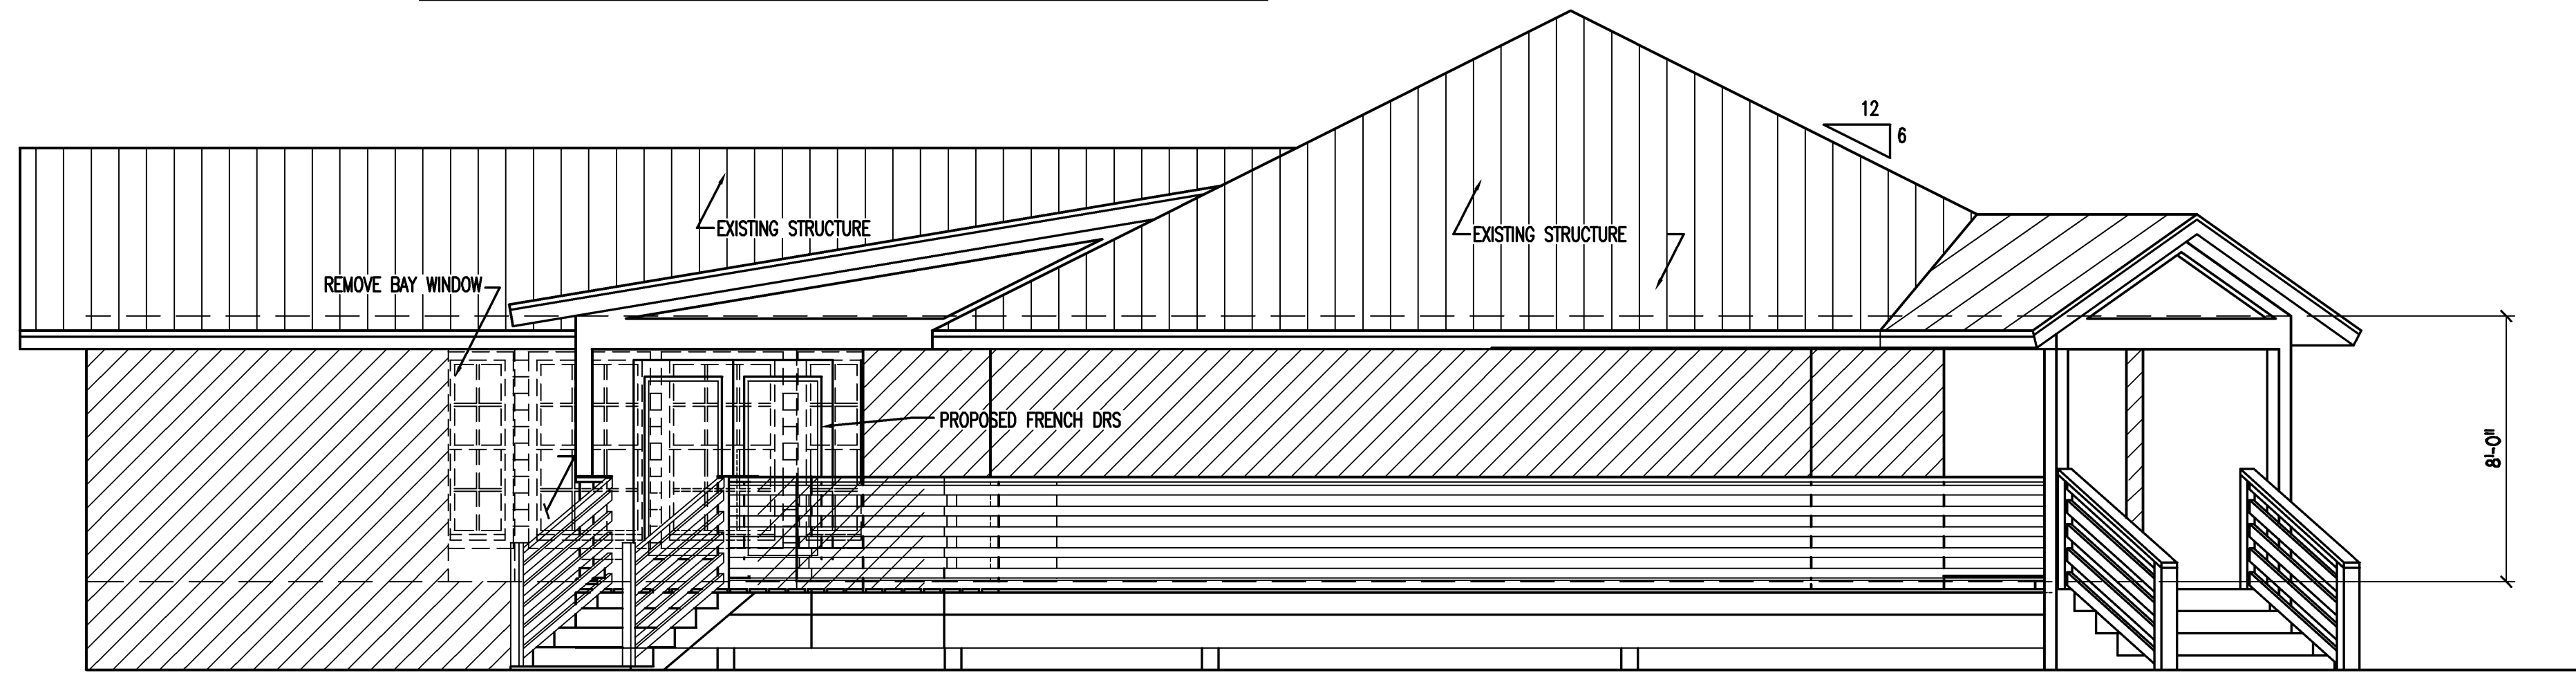

NOTE: RAILING TO BE 36" HIGH (TYPICAL)

LEFT SIDE ELEVATION: SCALE: 1/4" = 1'-0"

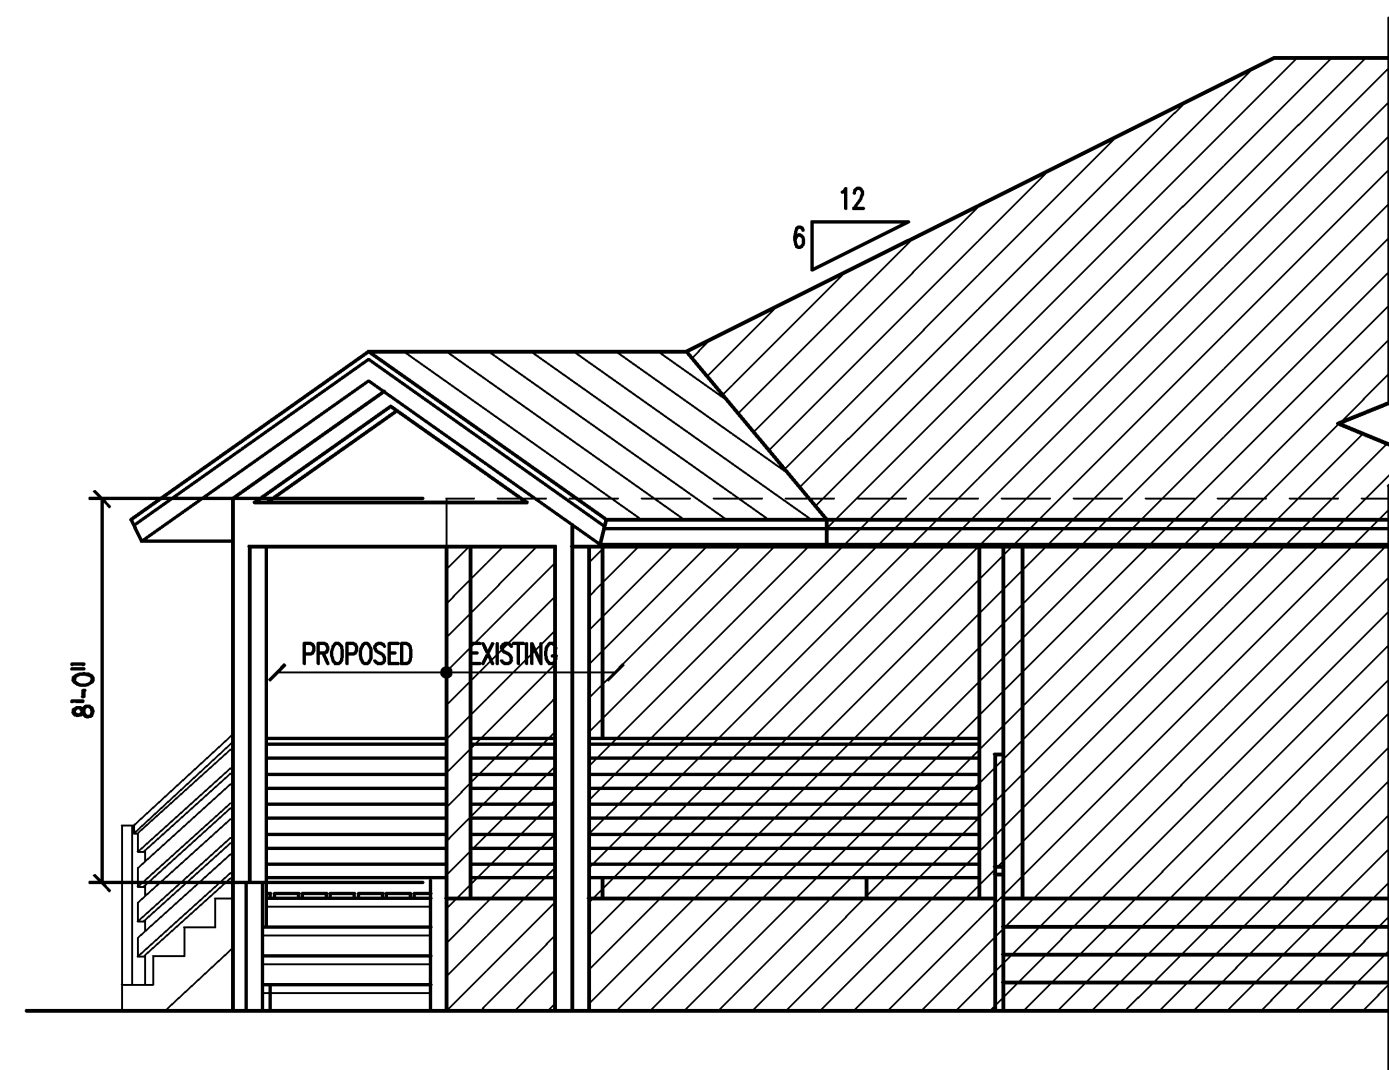

FRONT ELEVATION: SCALE: 1/4" = 1'-0"

Gulf Coast Drafting
& Design
Phone (239) 540-1822
Fax (239) 540-7759

LOT: 7 BLOCK:
ADDR: 12620 GLORIA BLVD.
BOKEELIA, FL 33922

MODEL:
CUSTOM
RESIDENCE FOR:
CARRALLO, MARIO

DATE: 4-3-09

DRAWN BY: JWC

CHECKED BY:

REVISED:

PLAN: ELEVATION

SCALE: 1/4"=1'-0"

SHEET#

A-5