



NOTE:
ASSUME 2000 PSF SOIL BEARING
CONTRACTOR TO VERIFY

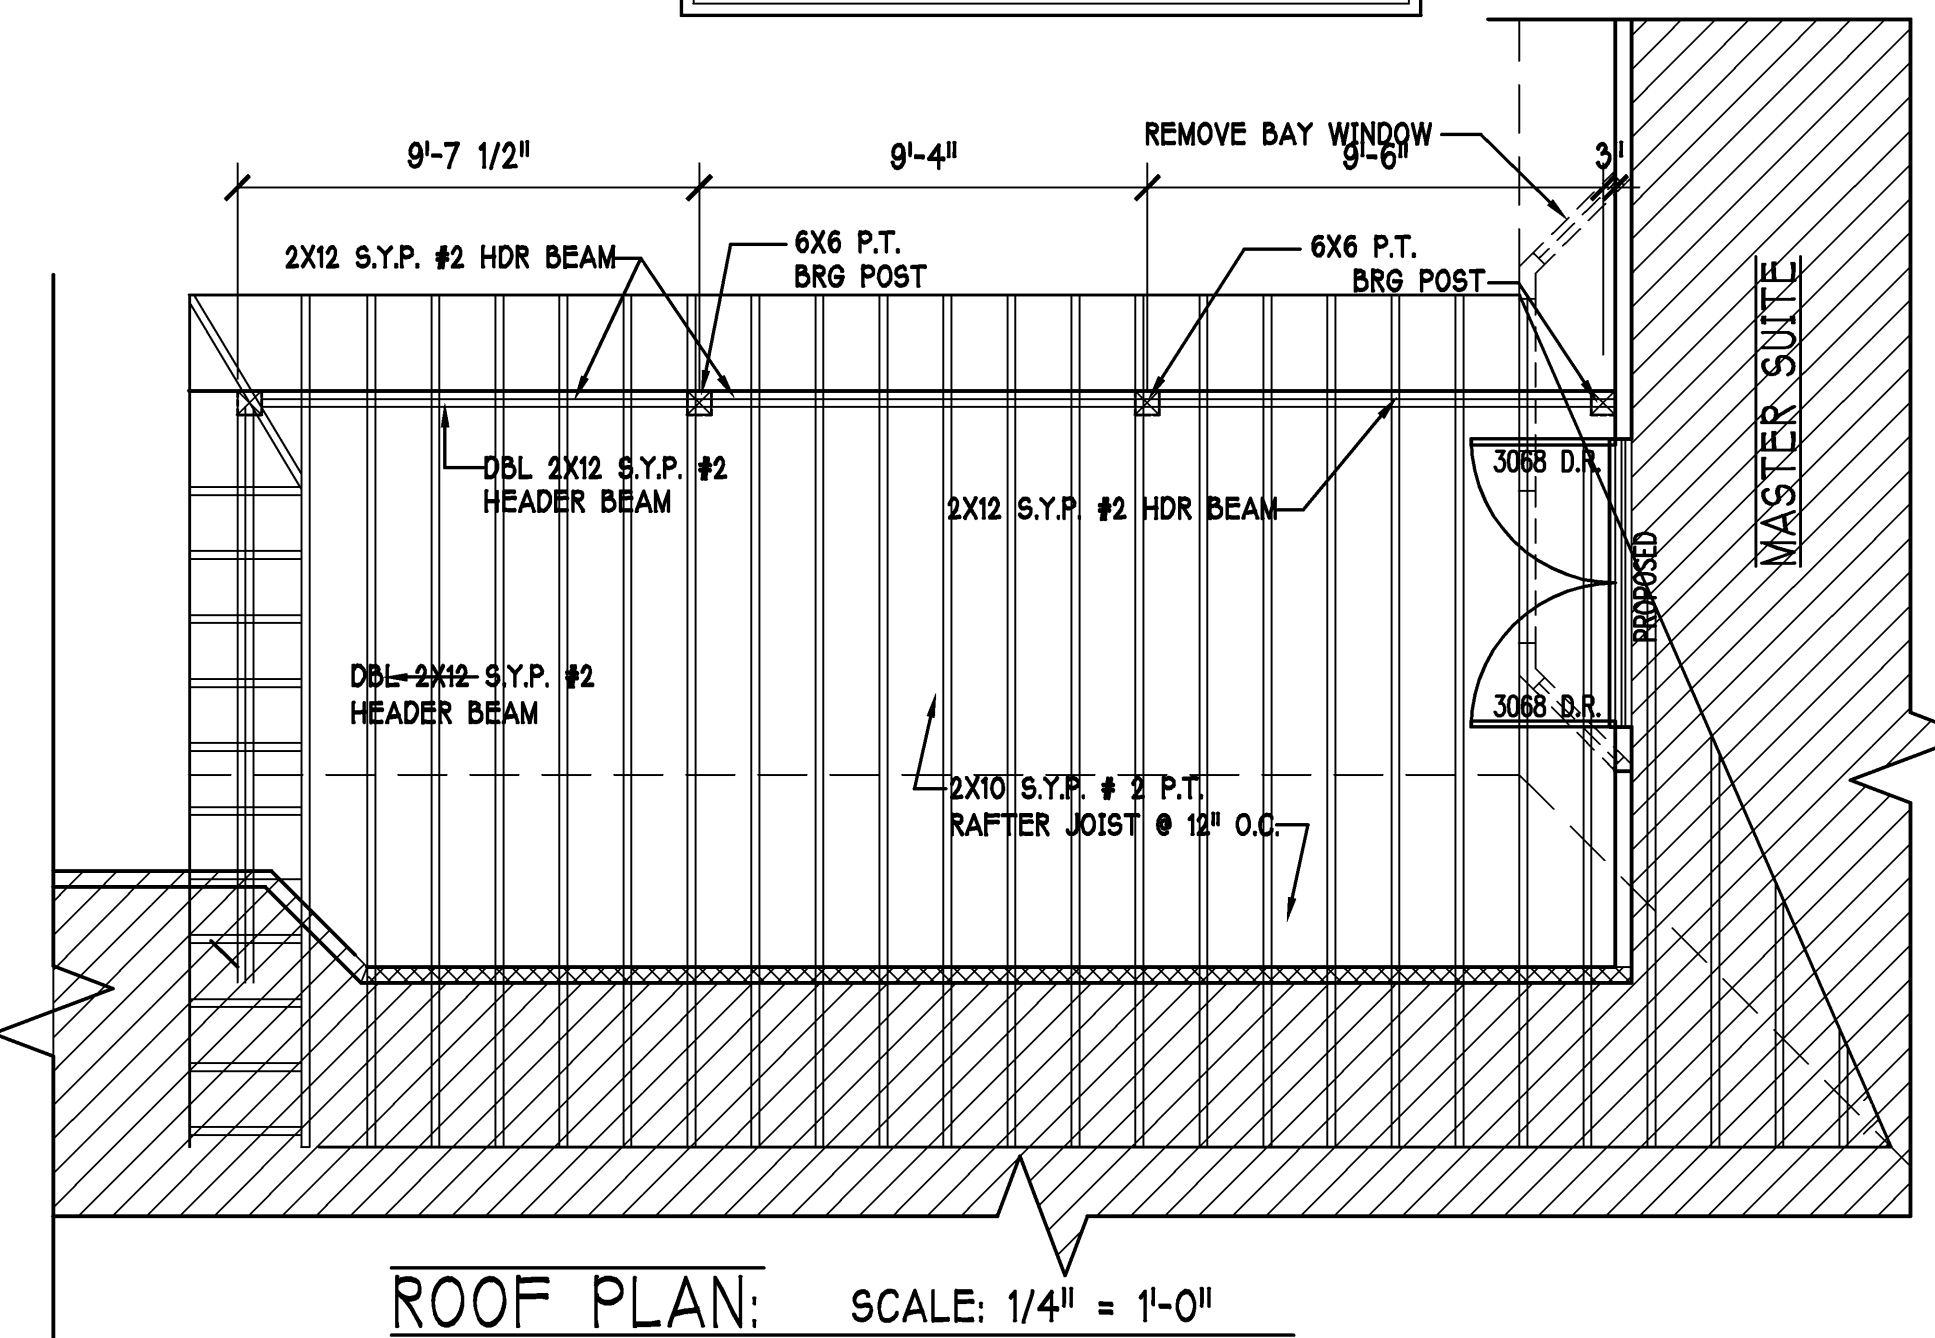

ROOF PLAN: SCALE: 1/4" = 1'-0"

DOOR SCHEDULE									
MARK	TYPE	SIZE			ZONE	DESIGN PRESSURE	WIND-BORNE DEBRIS PROTECTION	INSTALLATION NOTES	PRODUCT APPROVAL DESIGNATION/ ENTITY
		WIDTH	HEIGHT	GIRTH					
1	2-2668 FRENCH DR.	6'-0"	6'-8"		4 & 5	+27.2/-29.8 +27.2/-34.3	N/A	+36.3/-48.0	THERMA TRU 686 QE 210 SERIES

SQUARE FOOTAGE	
EXISTING PORCH AREA	395'
EXISTING LIVING AREA	2,049'
PROPOSED DECK AREA	296'
PROPOSED COVERED DECK AREA	312'
TOTAL NEW LIVING AREA	3052'

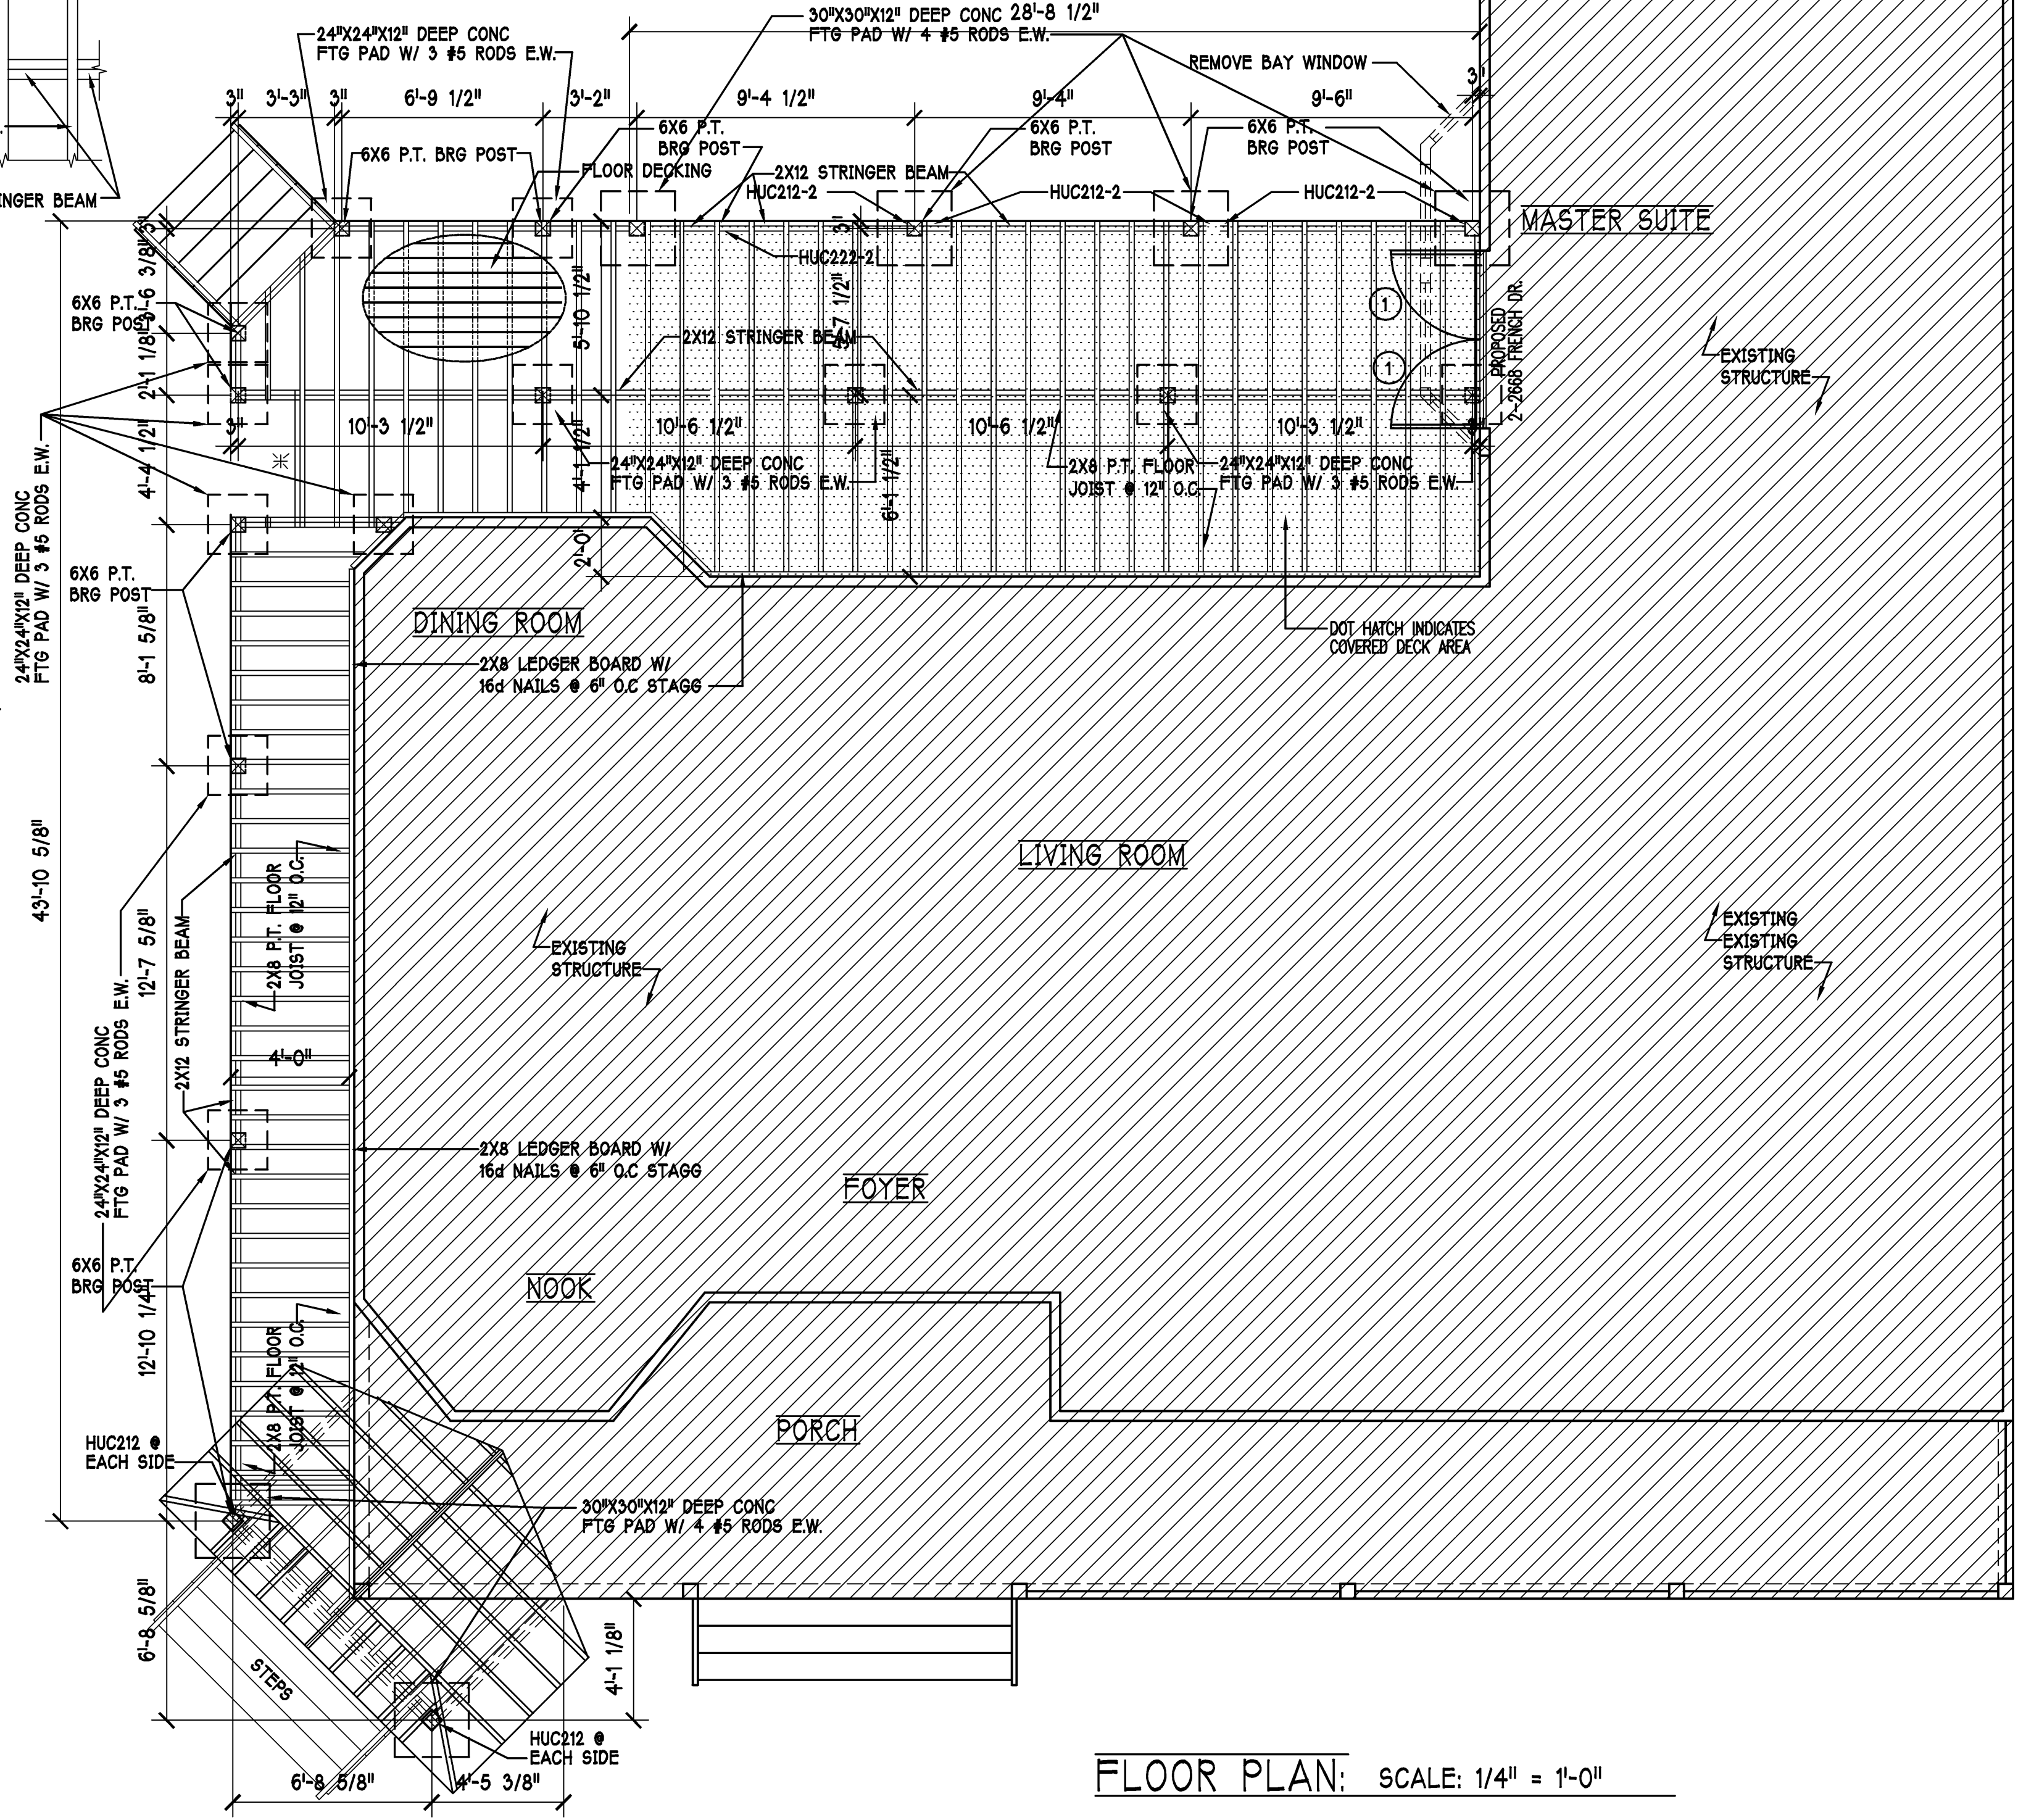

FLOOR PLAN: SCALE: 1/4" = 1'-0"

Gulf Coast Drafting
& Design
Phone (239) 540-1822
Fax (239) 540-7759

MODEL: CUSTOM
RESIDENCE FOR: CARRALLO, MARIO

LOT: 7
BLOCK: 12620 GLORIA BLVD.
ADDR: BOKFELIA, FL 33922

DATE: 4-3-09
DRAWN BY: JWC
CHECKED BY:
REVISED:
PLAN: AS NOTED
SCALE: 1/4"=1'-0"
SHEET#